




PLANTA BAIXA TÉRREO - ÁREA 109,57 m²
ESCALA 1 : 75

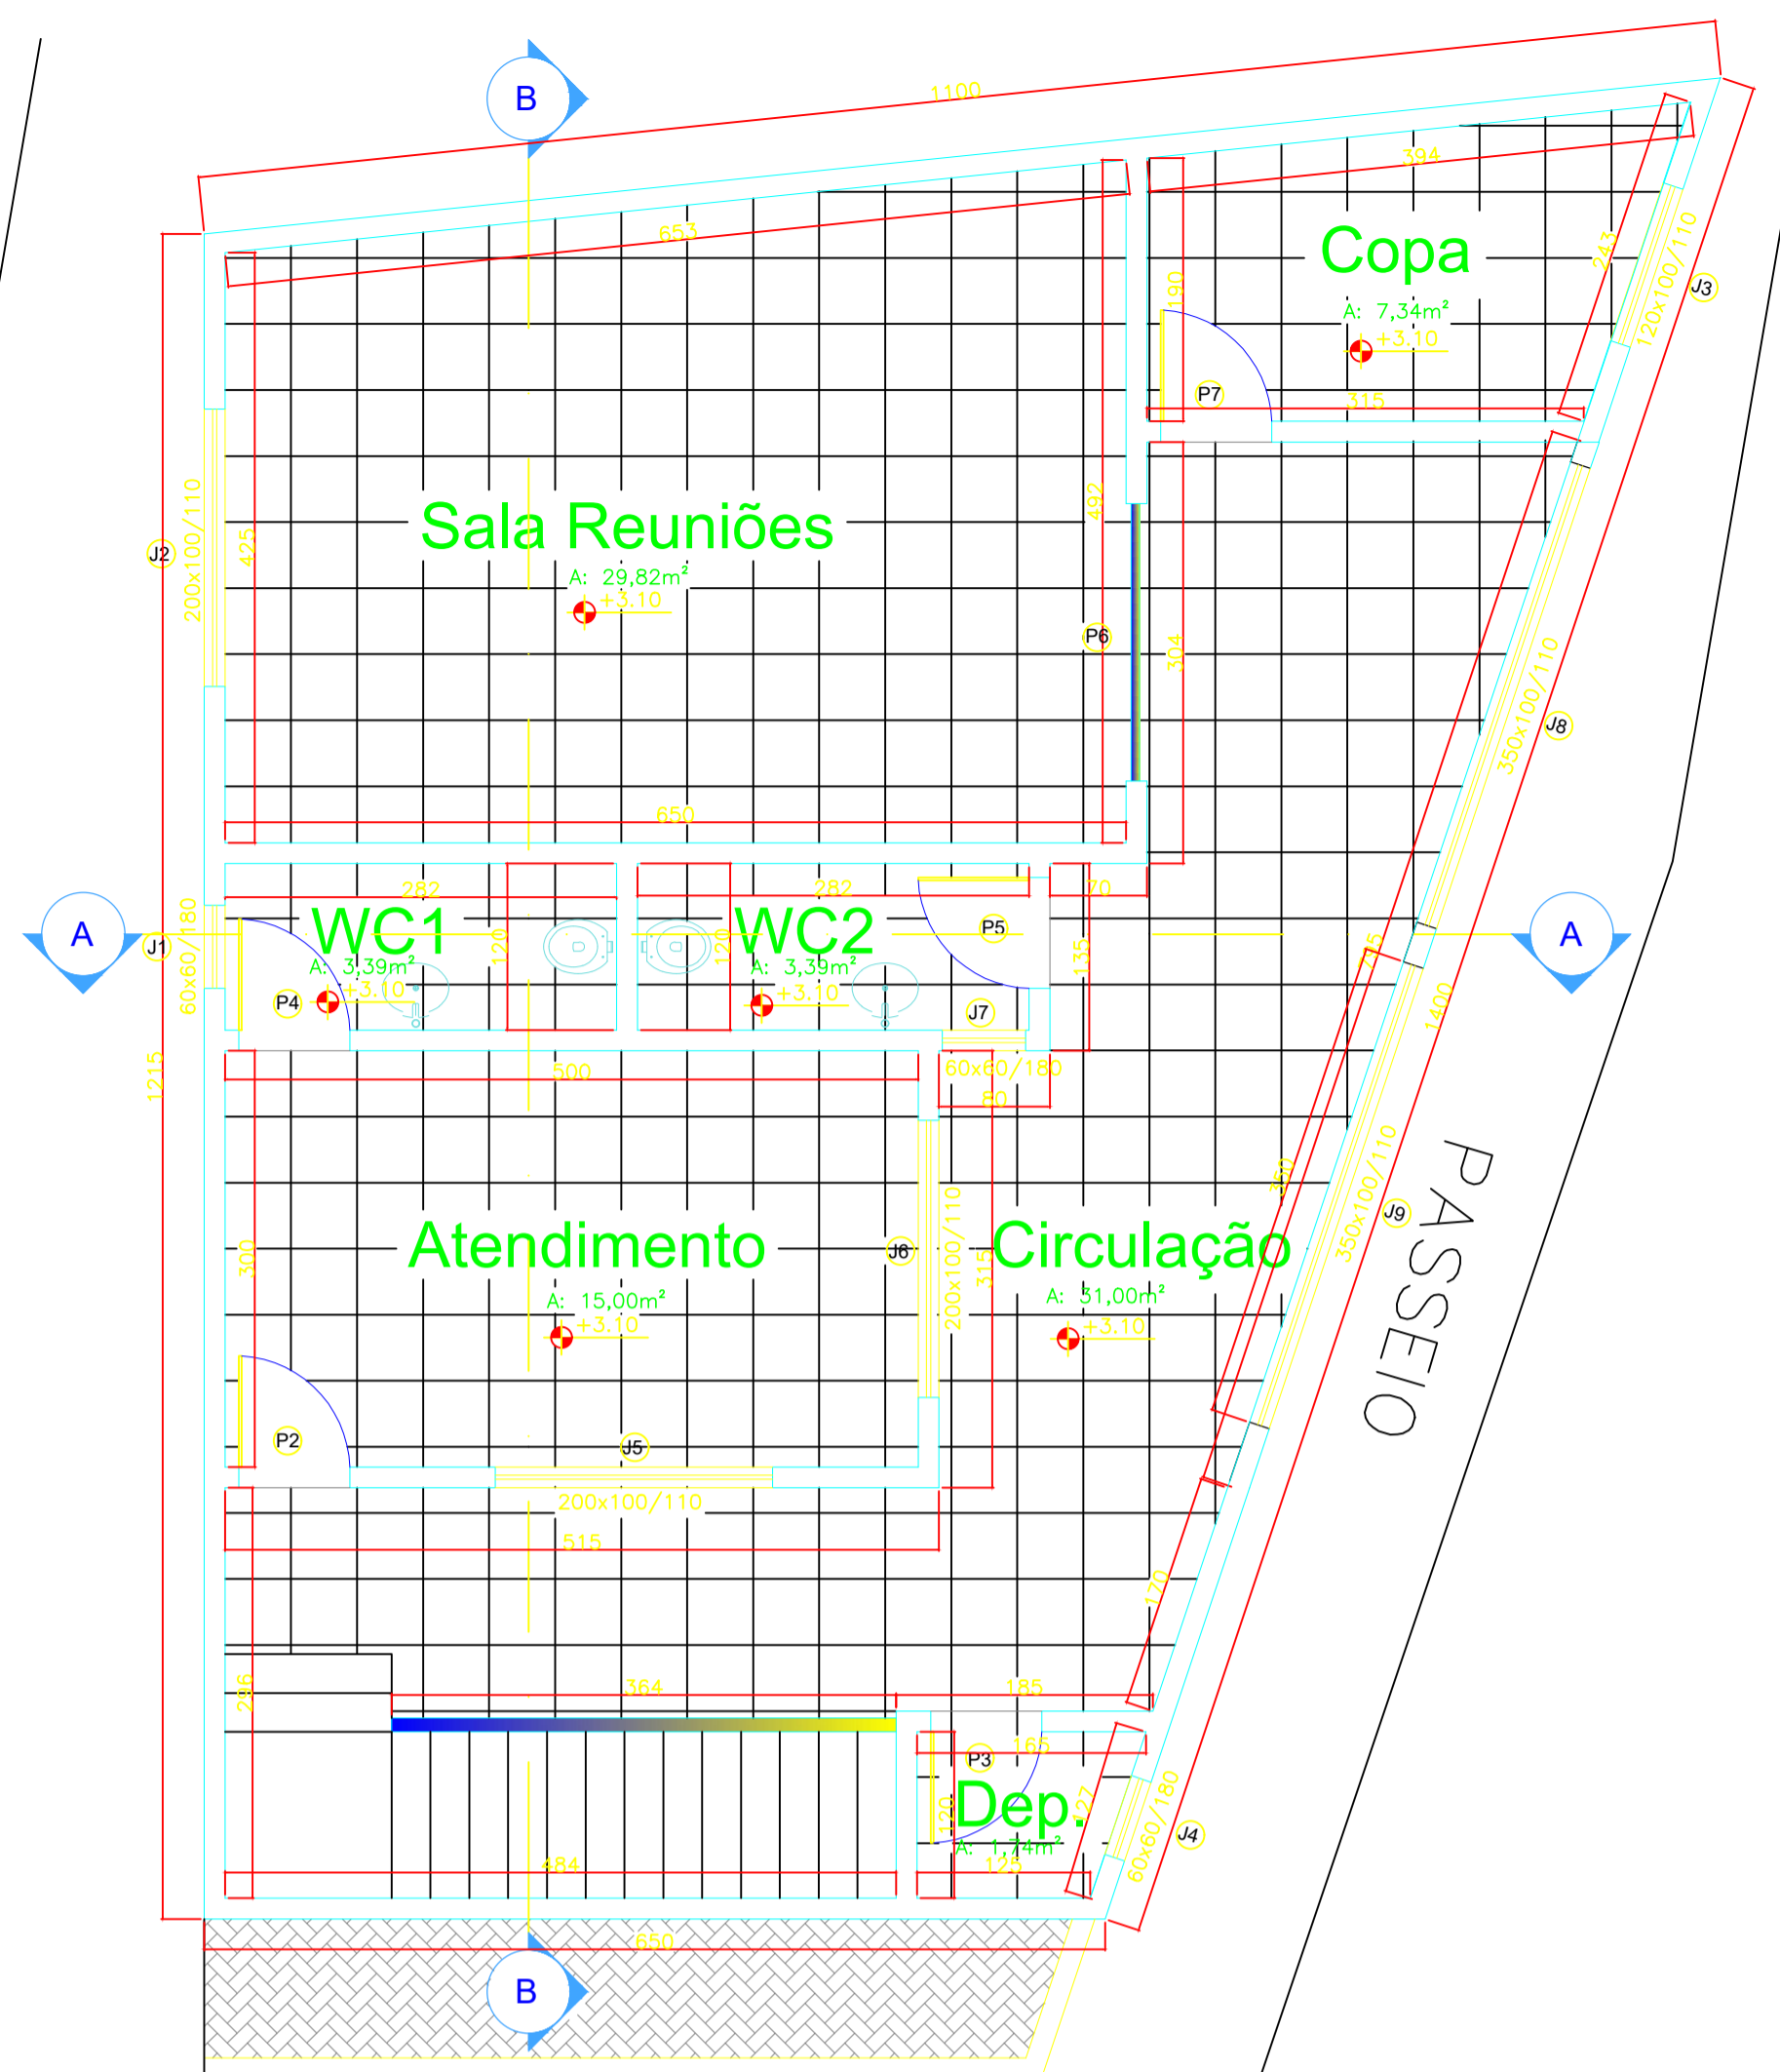


PLANTA BAIXA 1º ANDAR - ÁREA 109,57 m²
ESCALA 1 : 75

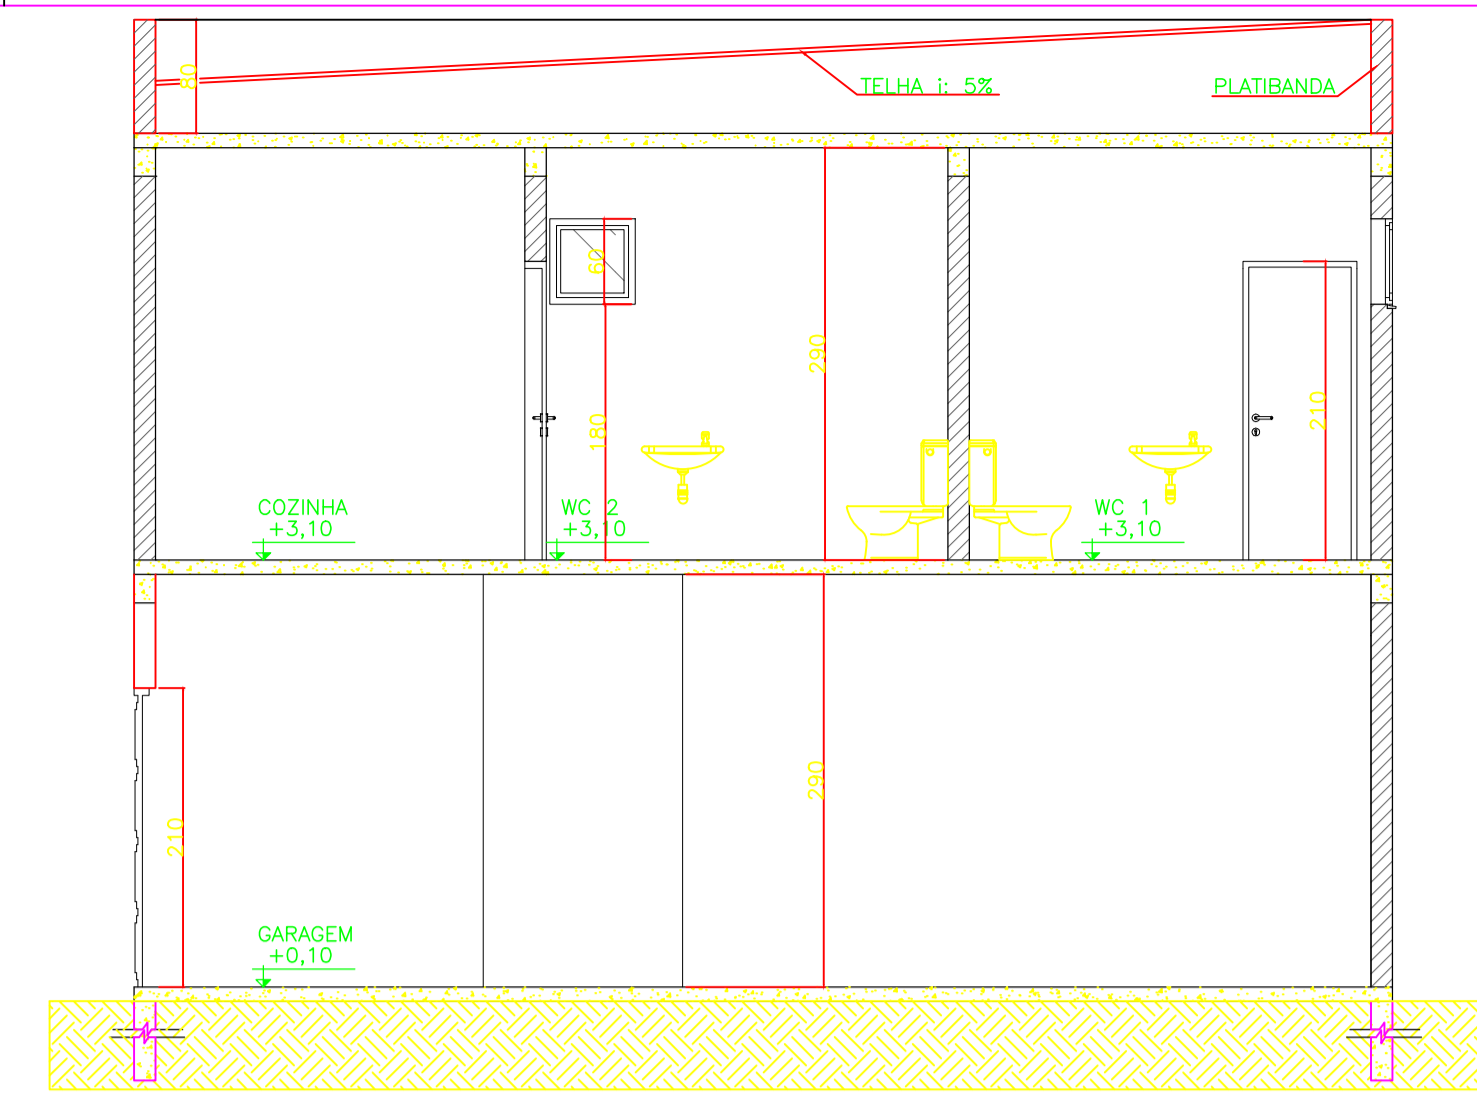

CORTE AA
ESCALA 1 : 75

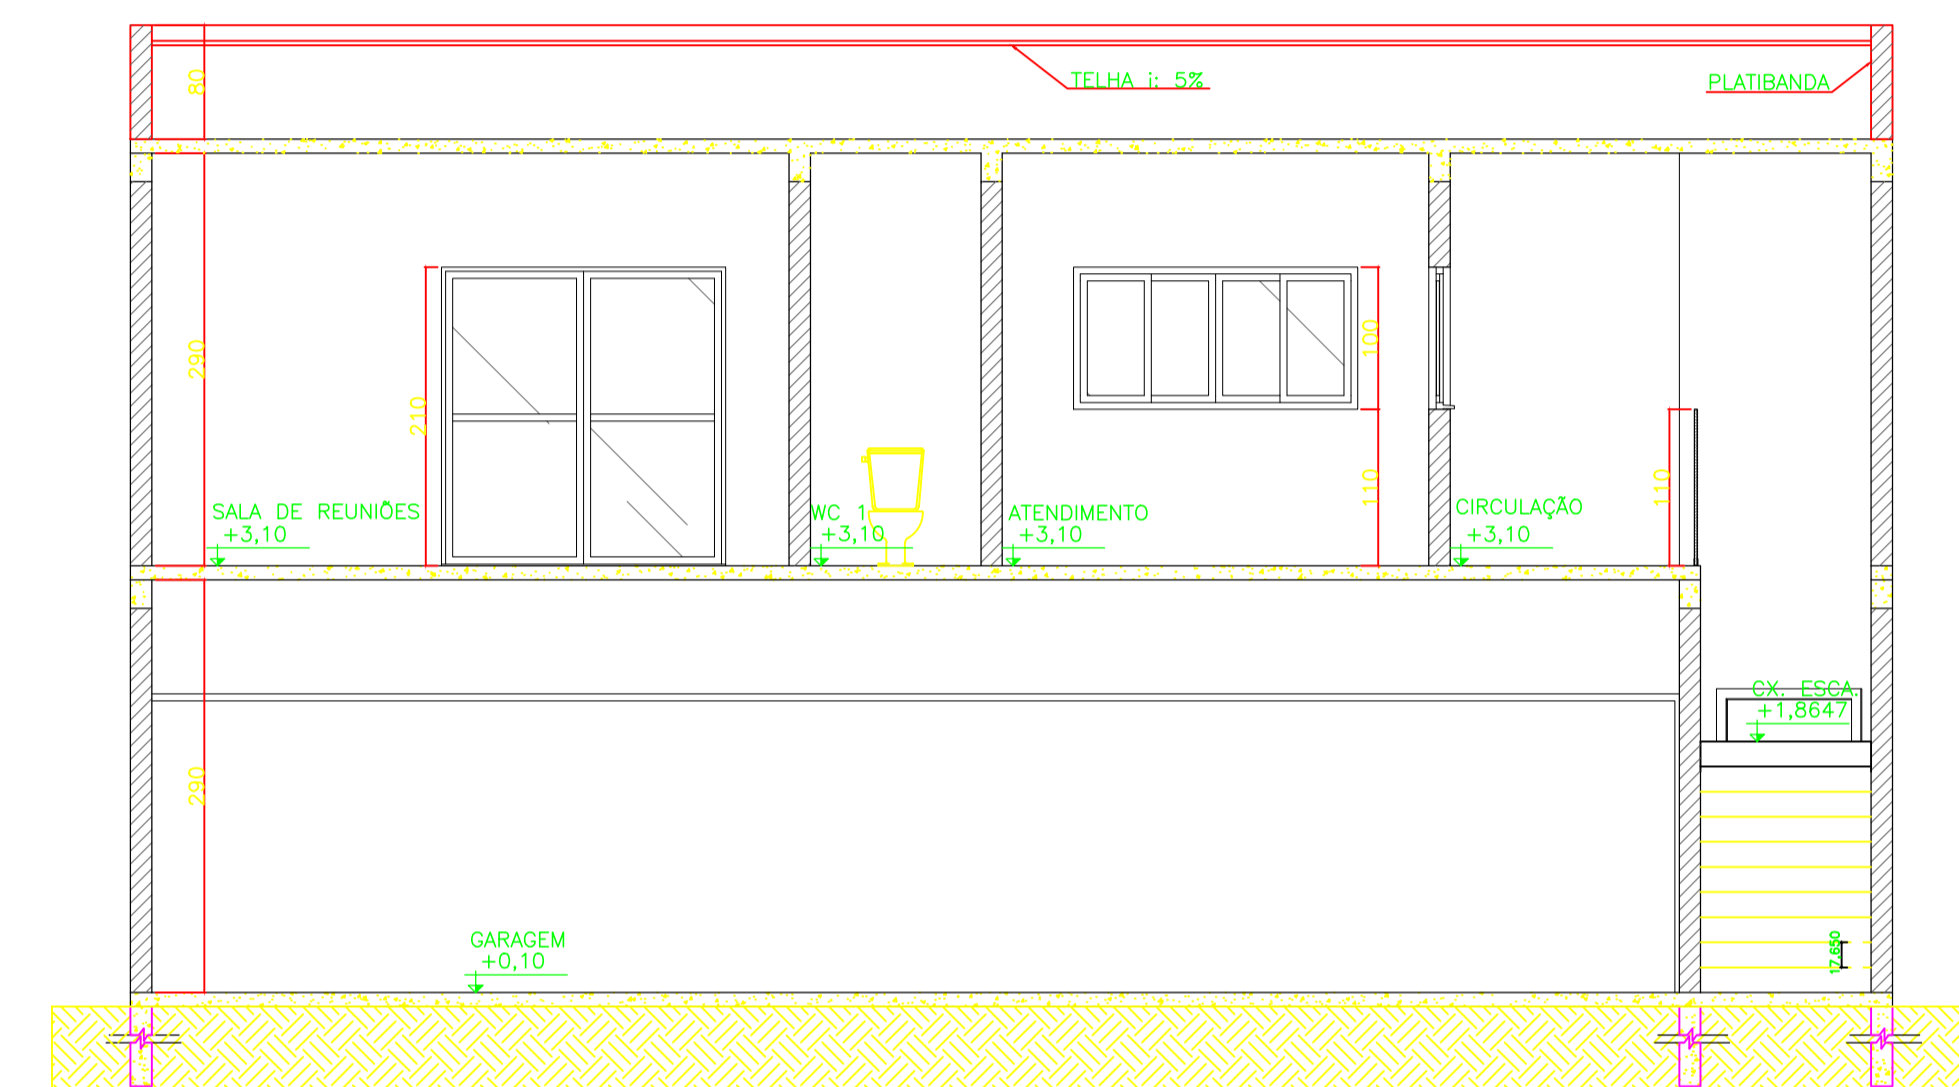

CORTE BB
ESCALA 1 : 75

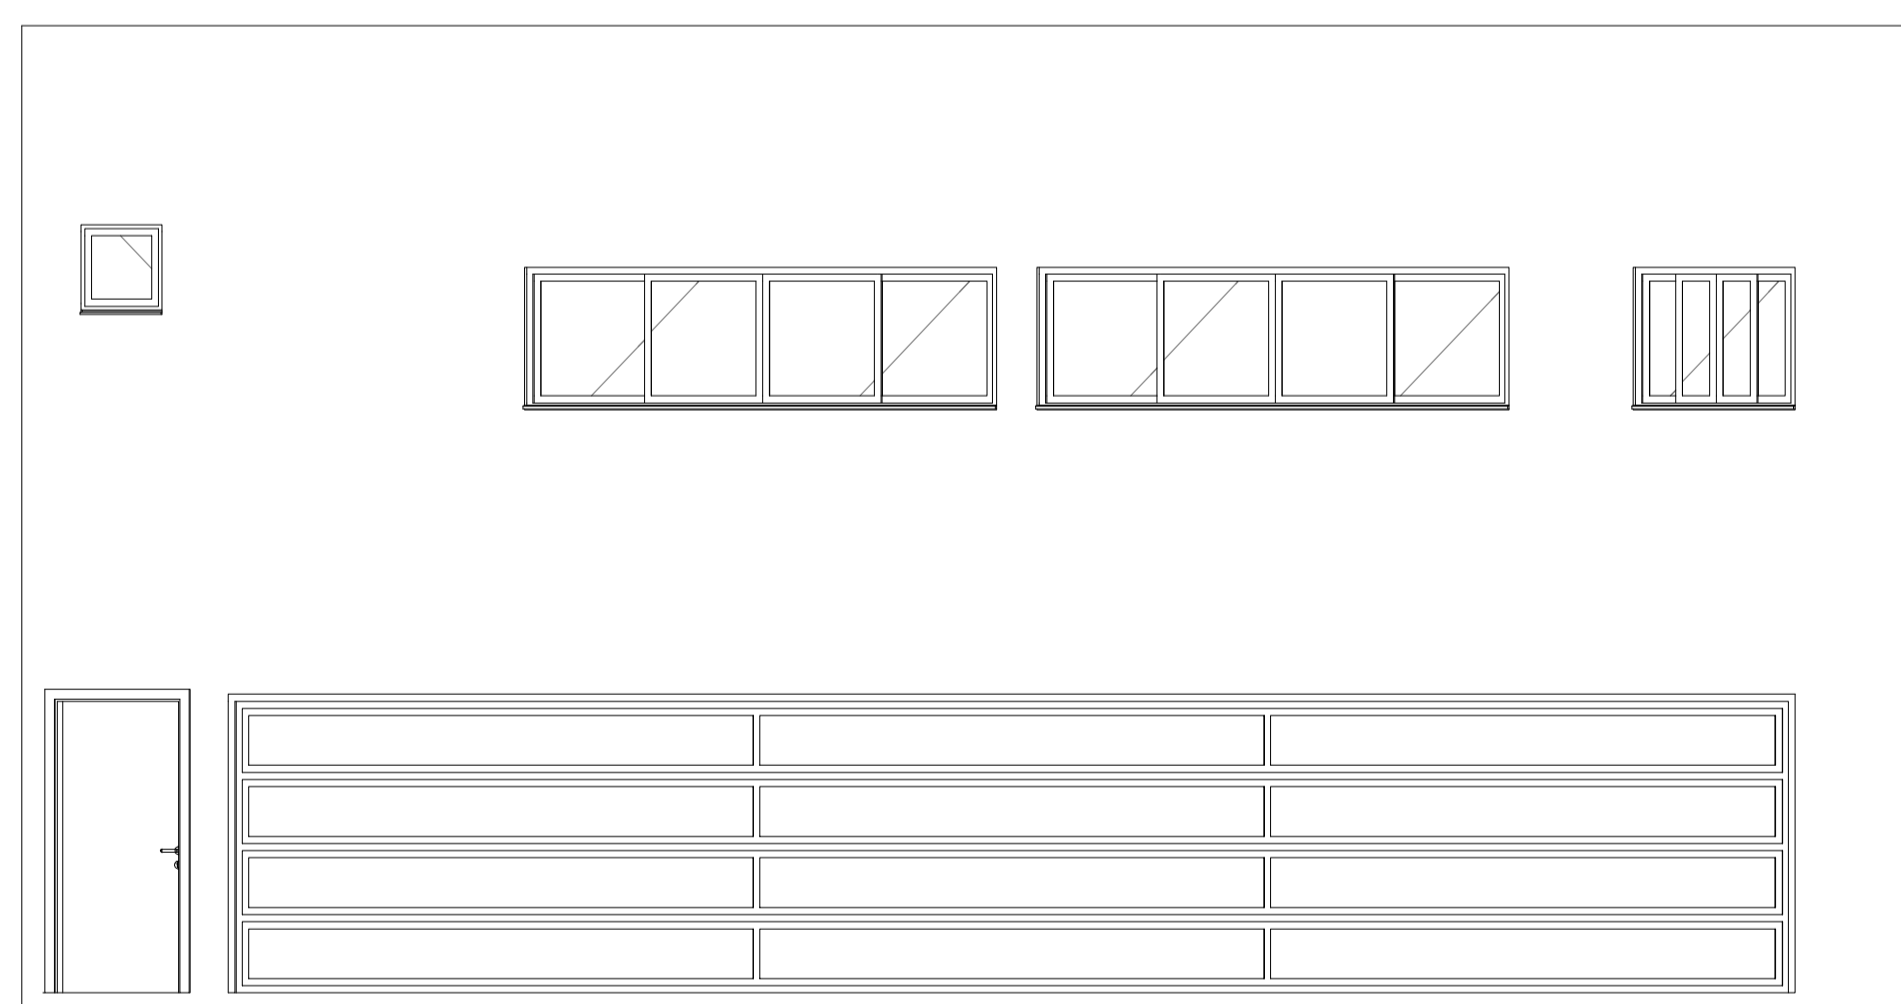

ELEVÇÃO FRONTAL
ESCALA 1 : 75

ESQUADRIAS - PORTAS	
P1	100x210
P2	80x210
P3	80x210
P4	80x210
P5	80x210
P6	200x210
P7	80x210

ESQUADRIAS - JANELAS	
J1	60x60/180
J2	200X100/110
J3	120x100/110
J4	60x60/180
J5	200X100/110
J6	200X100/110
J7	60x60/180
J8	350X100/110
J9	350X100/110

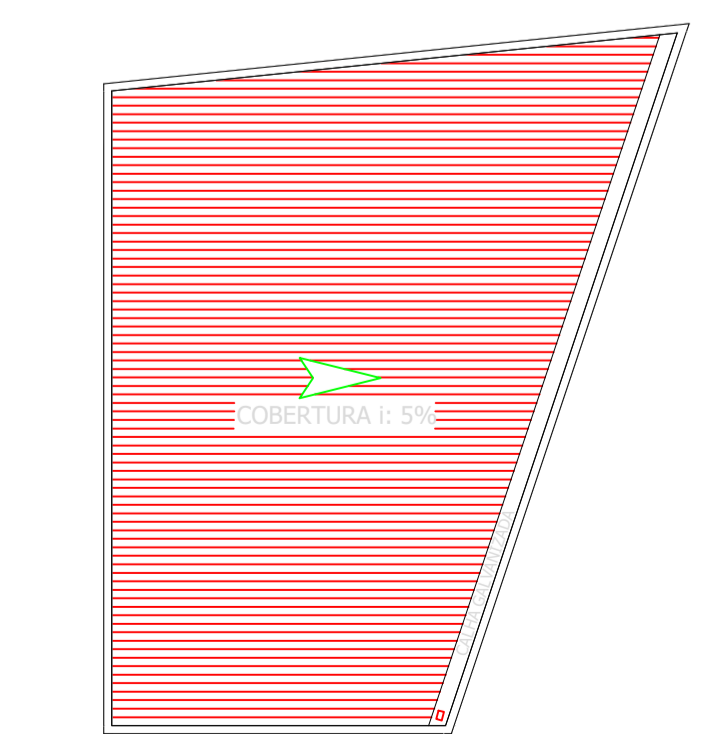


DIAGRAMA DE COBERTURA
ESCALA 1 : 200



PLANTA DE SITUAÇÃO
ESCALA 1 : 200

ProSen Projetos & Serviços de Engenharia Ltda.	
Prefeitura Municipal Santa Cruz do Escalvado ESTADO DE MINAS GERAIS Administração 2021-2024	
OBJETO SEDE MUNICIPAL DA DEFESA CIVIL	NO. OPERAÇÃO DATA Setembro / 2024
RESPONSÁVEL TÉCNICO PELO PROJETO Eng. Civil WILSON DIAS DA FONSECA JR.	CREA 61.924 / D
PREFEITO MUNICIPAL GILMAR DE PAULA LIMA	CPF 697.293.526-15
CONTÉM Projeto Arquitetônico	ESCALA Indicadas
LOCALIZAÇÃO Santa Cruz do Escalvado	FOLHA 01/01
PROGRAMA RENOVA	